

Date:  
3-27-2025

Drawn By:  
VBE

Checked By:  
SWQ



Residence for "Longinetti"  
Elevations  
33 Moore Street, Ocean Isle Beach, North Carolina

Carolina Bluewater Construction, Inc.  
www.carolinabluewaterconstruction.com  
6934-9 Beach Dr. SW, Ocean Isle Beach, North Carolina 28469 (910) 575-7100



Scale:  
1/4" = 1'

3  
6




**RIGHT ELEVATION**  
6:12 Roof Pitch unless noted

Enclosure Walls are 2x4 @ 16" o.c.  
Hardi Panel - Smooth Finish w/ 2.5" Battens  
w/ Flood Vents 1 Sq Inch per 1 SF of  
Enclosed Area



**LEFT ELEVATION**  
6:12 Roof Pitch unless noted

Enclosure Walls are 2x4 @ 16" o.c.  
Hardi Panel - Smooth Finish w/ 2.5" Battens  
w/ Flood Vents 1 Sq Inch per 1 SF of  
Enclosed Area

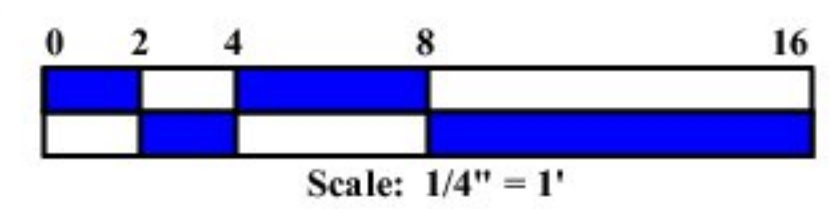

This drawing is the property of Carolina Bluewater Construction Inc. and is not to be reproduced in whole or in part without written permission from Carolina Bluewater Construction Inc.  
©Copyright 2025  
ALL RIGHTS RESERVED